
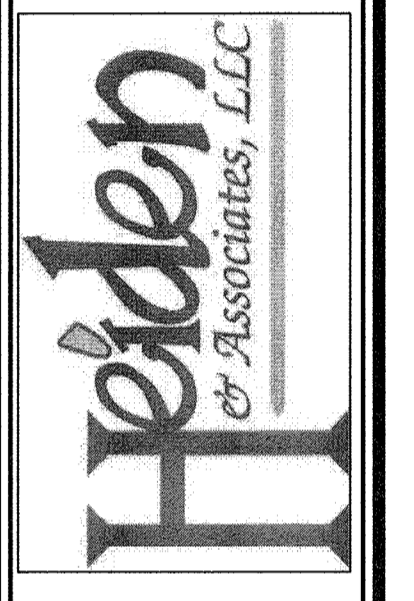


**1**  
G-1 **FLOOR PLAN**  
SCALE: 3/16"=1'-0"

10,614 SQ. FT.

SMITH ENGINEERING AND DESIGN, P.A. - ALL RIGHTS RESERVED  
**SMITH ENGINEERING AND DESIGN, P.A.**  
 1103 Grace Place, Suite A  
 Goldsboro, N.C. 27534  
 Corporation License No. C-2241  
 Phone: 919.736.2141 Fax: 919.736.2142

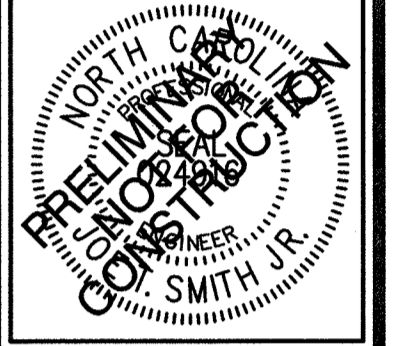

REV. DATE	REVISIONS DESCRIPTION

**Twins Rivers Baptist Church**  
 New Bern, NC

DATE: 28 September 2022  
 DRAWN BY: J.S.  
 SCALE: 3/16" = 1'-0"  
**G-1**